
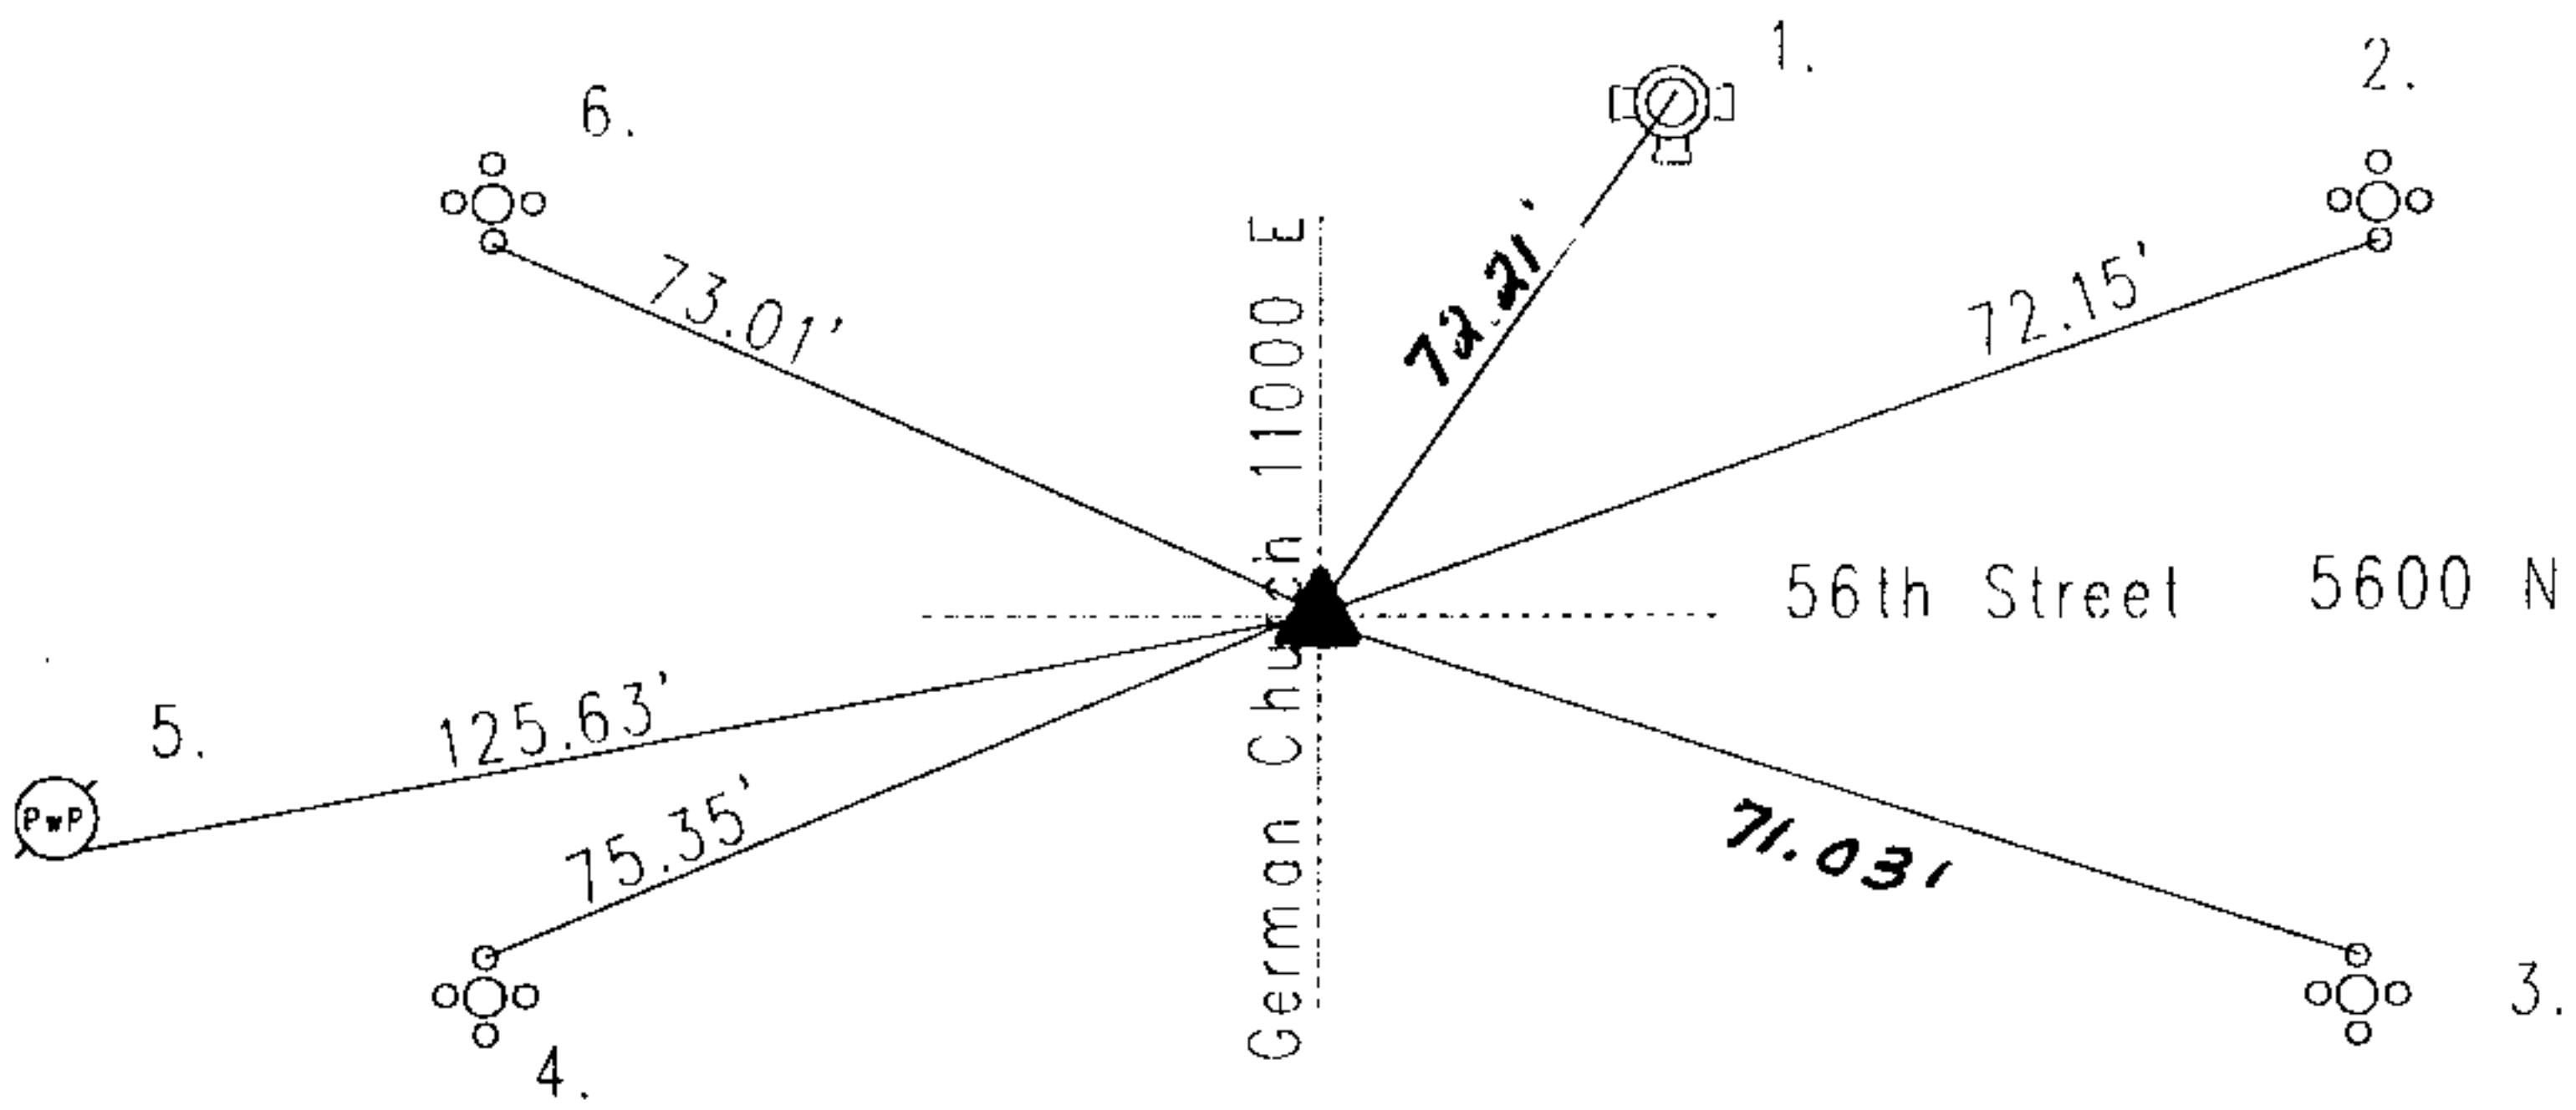


OFFICE OF THE MARION COUNTY SURVEYOR
SECTION RECORD CORNER
SECTION 10 TOWNSHIP 16 RANGE 5
DATE: 9-10-02 11-15-07
PARTY CHIEF: Wilcoxon
CREW: _____
TYPE OF MARKER: Mag nail found
METHOD OF ESTABLISHMENT: County: 4-25-99
Harrison taken out per construction.
IN. S.P.C. E ZONE NAD '83
NAME: 16051001
N: 511551.5140(m)
E: 73817.0000(m)
NOTE: put in by GPS

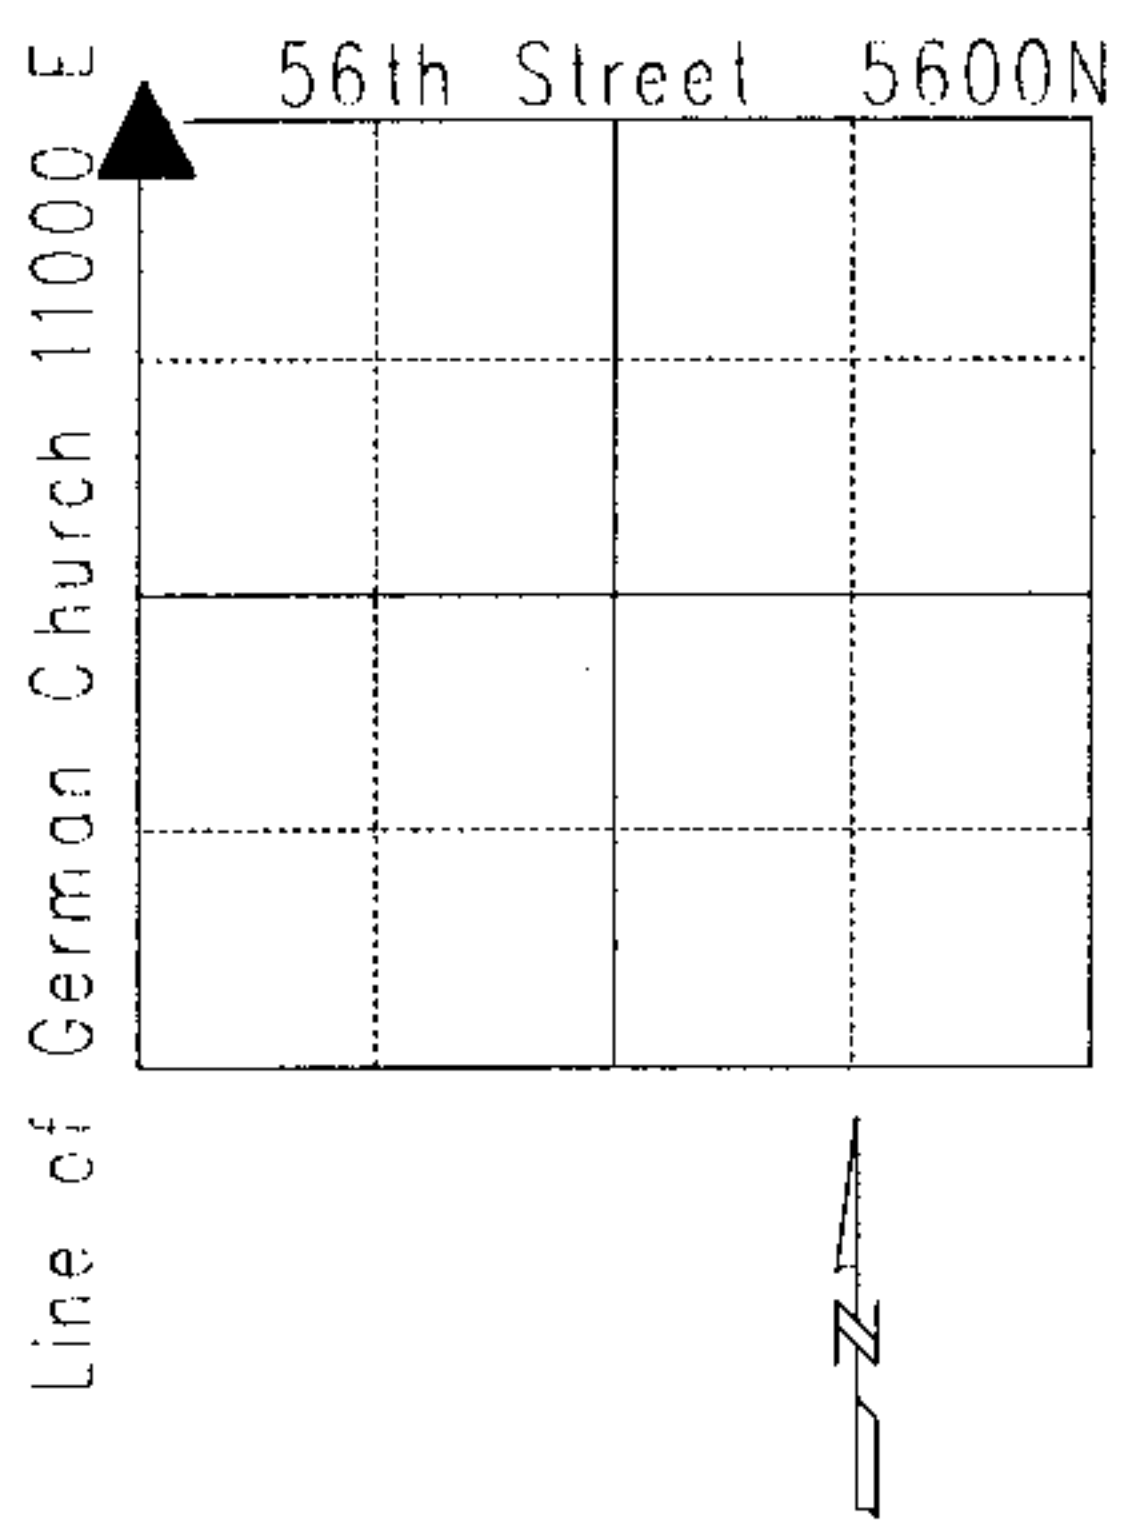

Original post set 1821 by Laughlin with witnesses: 12' beech N 44 W 33 links; 12" dogwood S 33 E 20 links per Marion County Atlas pg. 16. Stone set 1861 by Voorhis with witness: 10" beech S 16 E 91 links, 12" beech 35 degrees E 31 links. 3-11-48 MCSO called the same. 8-25-58 Monroe called iron pipe over stone. 2-18-70 McLand called the same. 2-22-71 Steward called the same. 3-11-75 Fortner called the same. 5-17-90 excavated iron pin found at surface. Stone found 6" down. Stone was .30' E of iron pin. Harrison set. Re-tied 4-25-99 by Wilcoxon. Re-tied 9-10-02 by Wilcoxon.
16051001

REF.	DISTANCE	DESCRIPTION
1.	72.21'	Top nut of fire hydrant
2.	72.15'	Southerly bolt of aluminum pole base
3.	71.03'	Cut 'x' N-bolt of aluminum pole base
4.	75.35'	Cut 'x' N bolt of aluminum pole base
5.	125.63'	Mag nail w/brass washer SE PwP#58-351 D 12"up
6.	73.01'	Cut 'x' S-bolt of aluminum pole base